


1
A.4
WEST ELEVATION
1/4" = 1'-0"

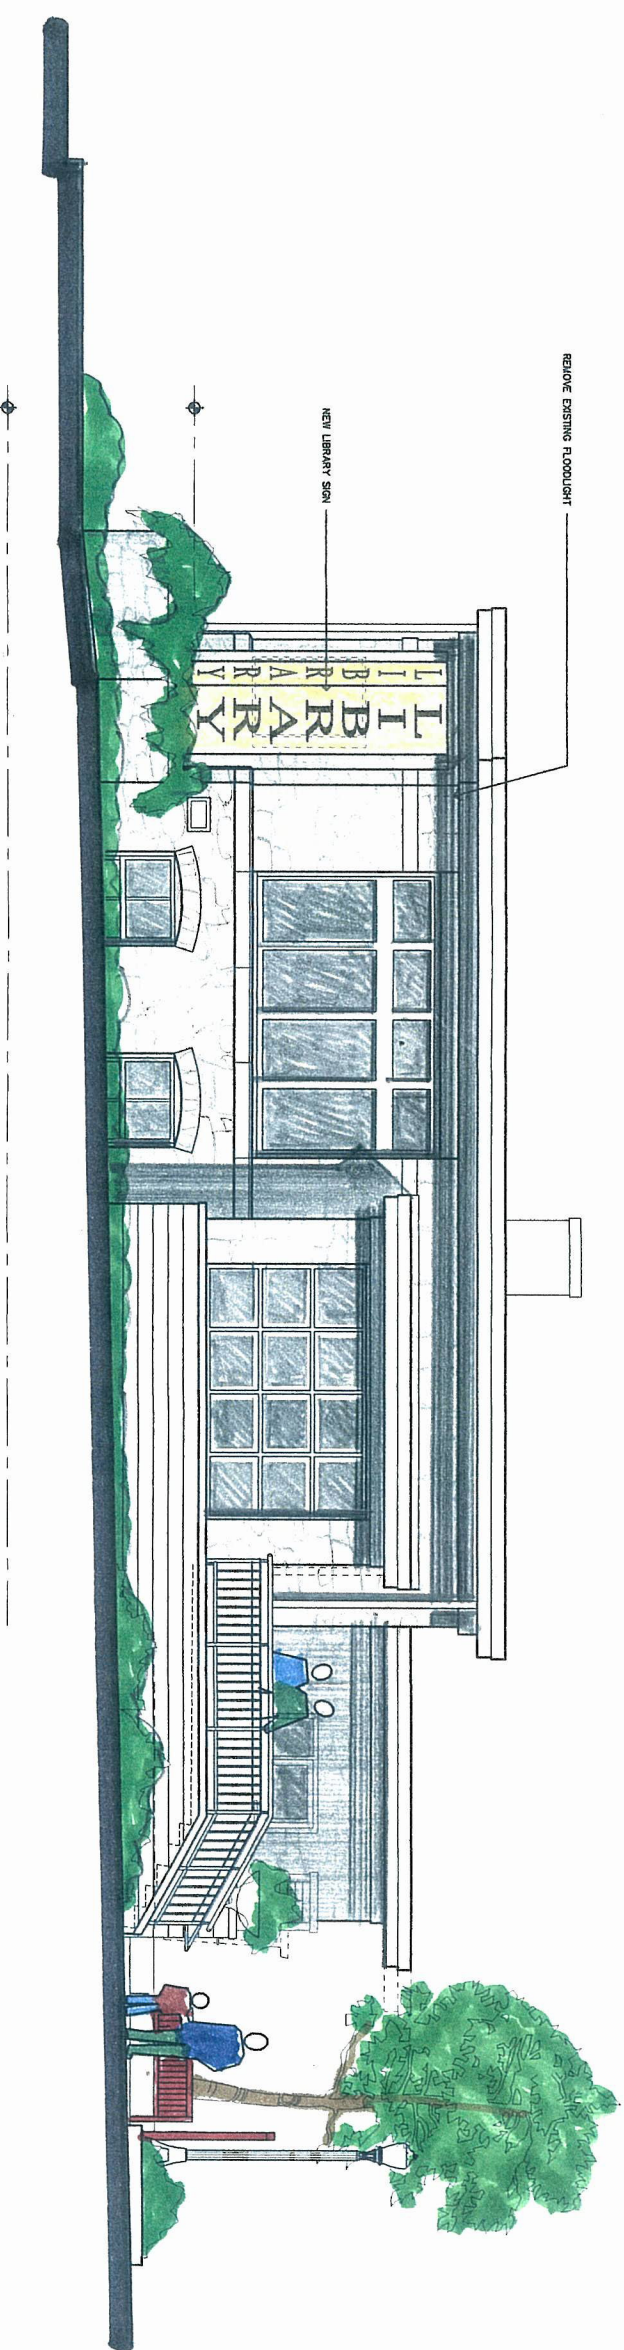

2
A.4
SOUTH ELEVATION
1/4" = 1'-0"