


1  
A.3  
1/4" = 1'-0"

**EAST ELEVATION**  
**PHASE 1**

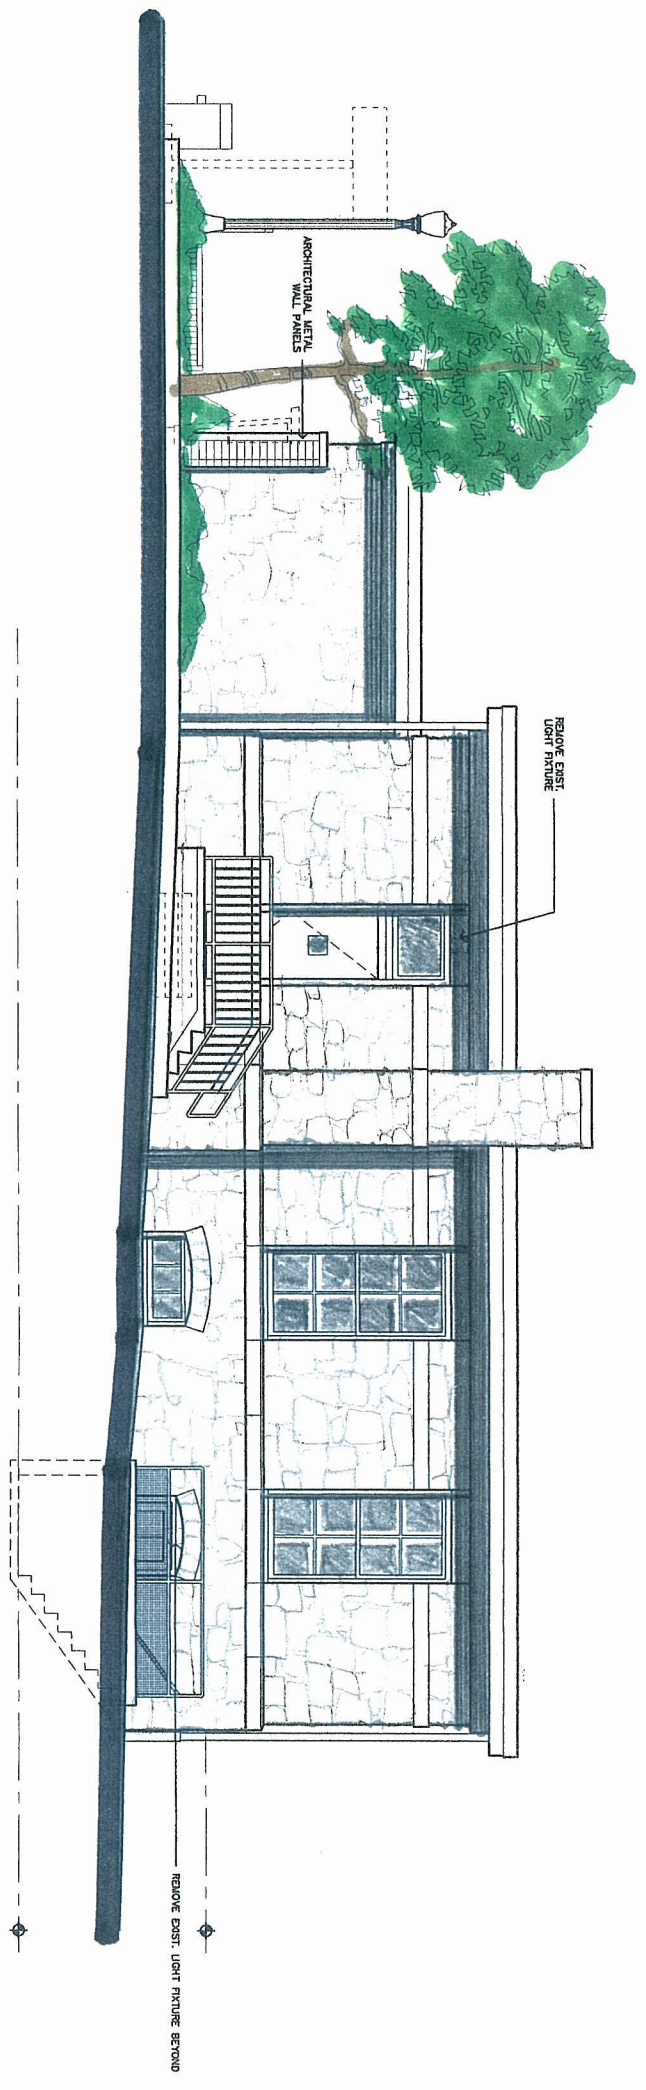

2  
A.3  
1/4" = 1'-0"

**NORTH ELEVATION**  
**PHASE 1**